


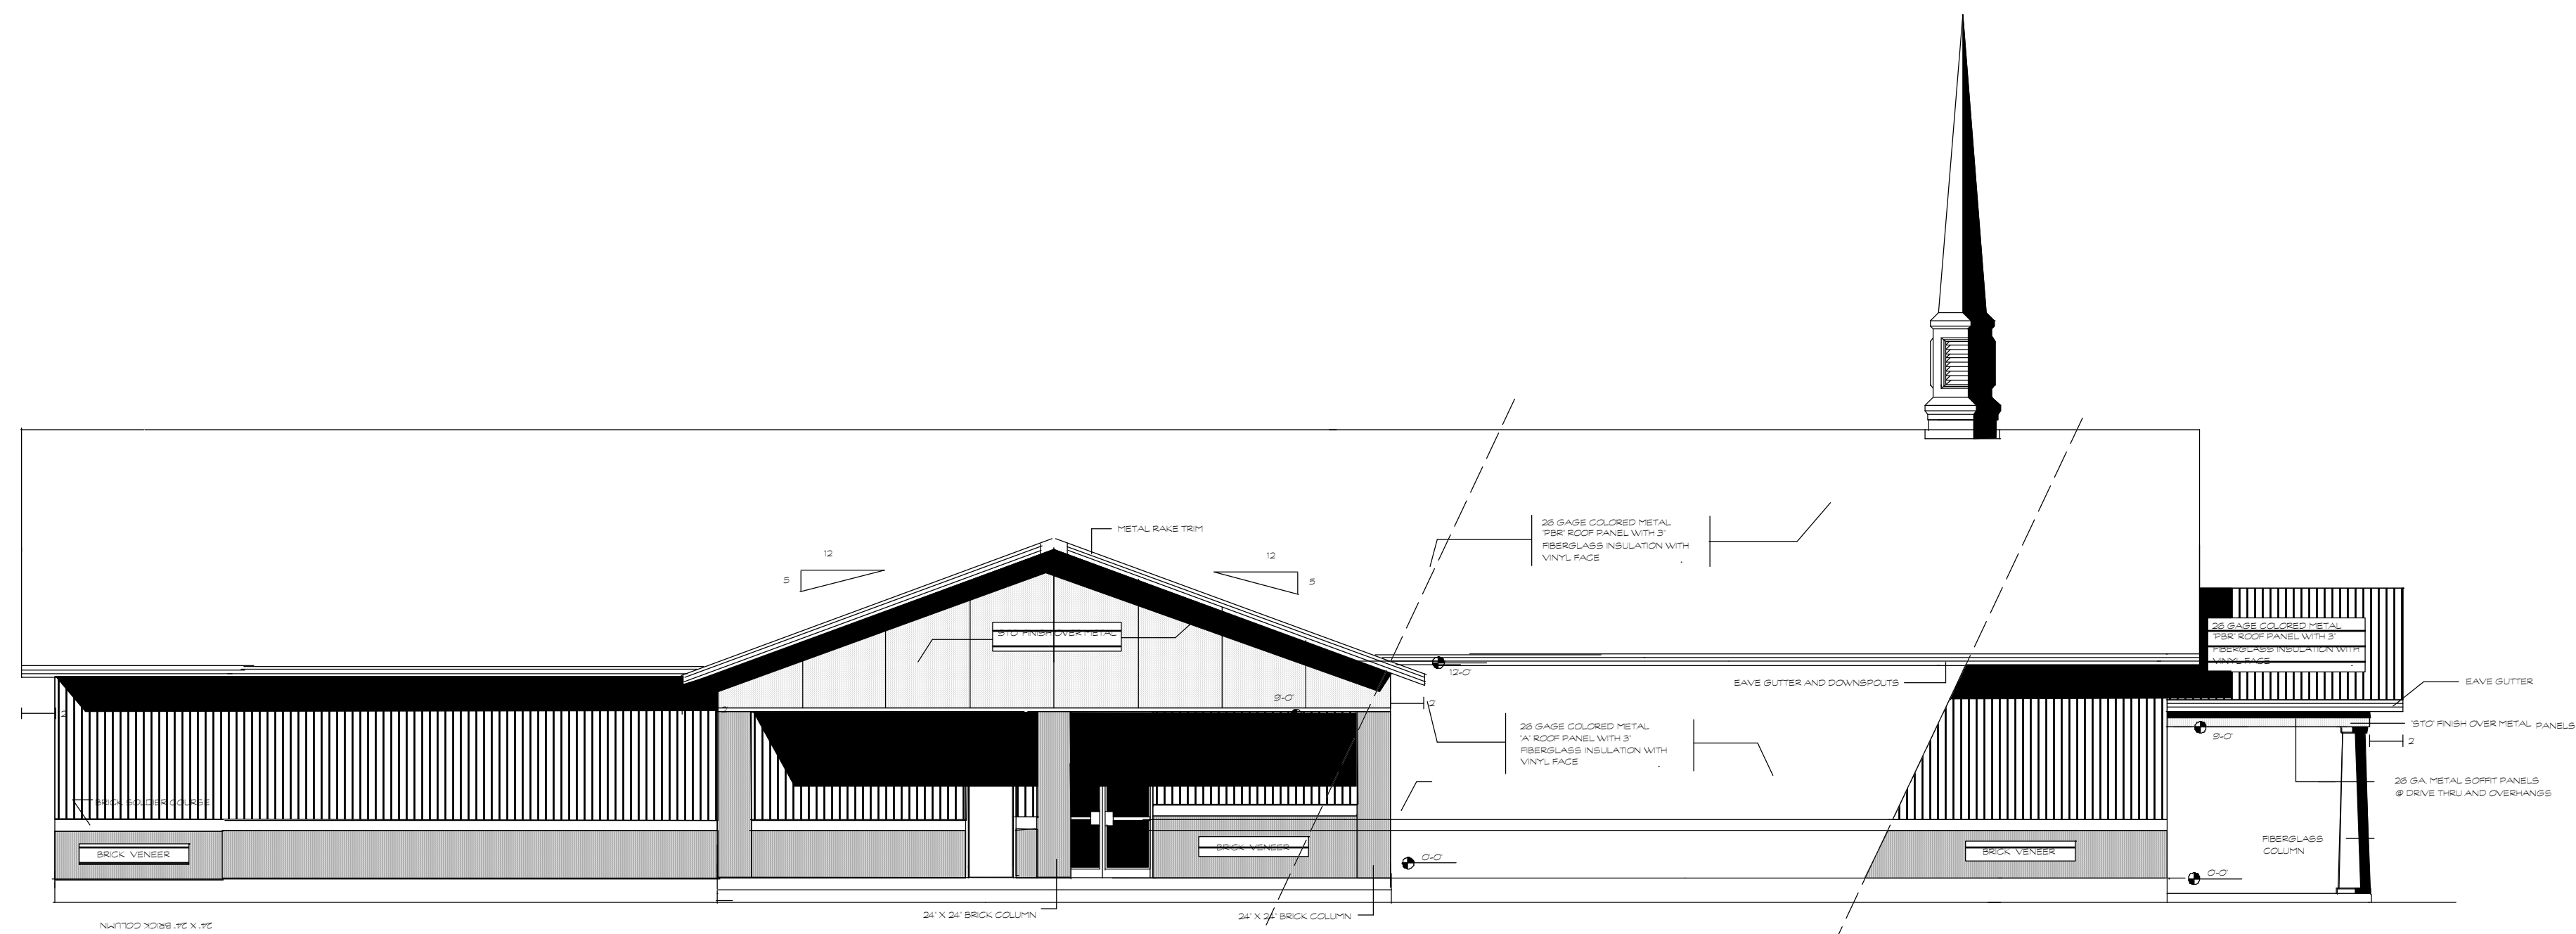

FRONT ELEVATION



RIGHT SIDE ELEVATION